






ORG11011CY Sandpit - outdoor kitchen, small short

Date: 2023.03.12 Subject: View
Rev: 2025.12.01 Drawing no.: MNT12001
Page no.: 1/3 Scale: None
Paper: A4 Drawing by: Valentyn Nazarenko


Mounting

Copyright Elverdal A/S.

Elverdal

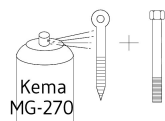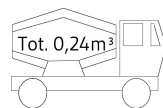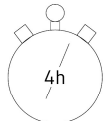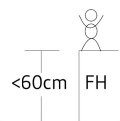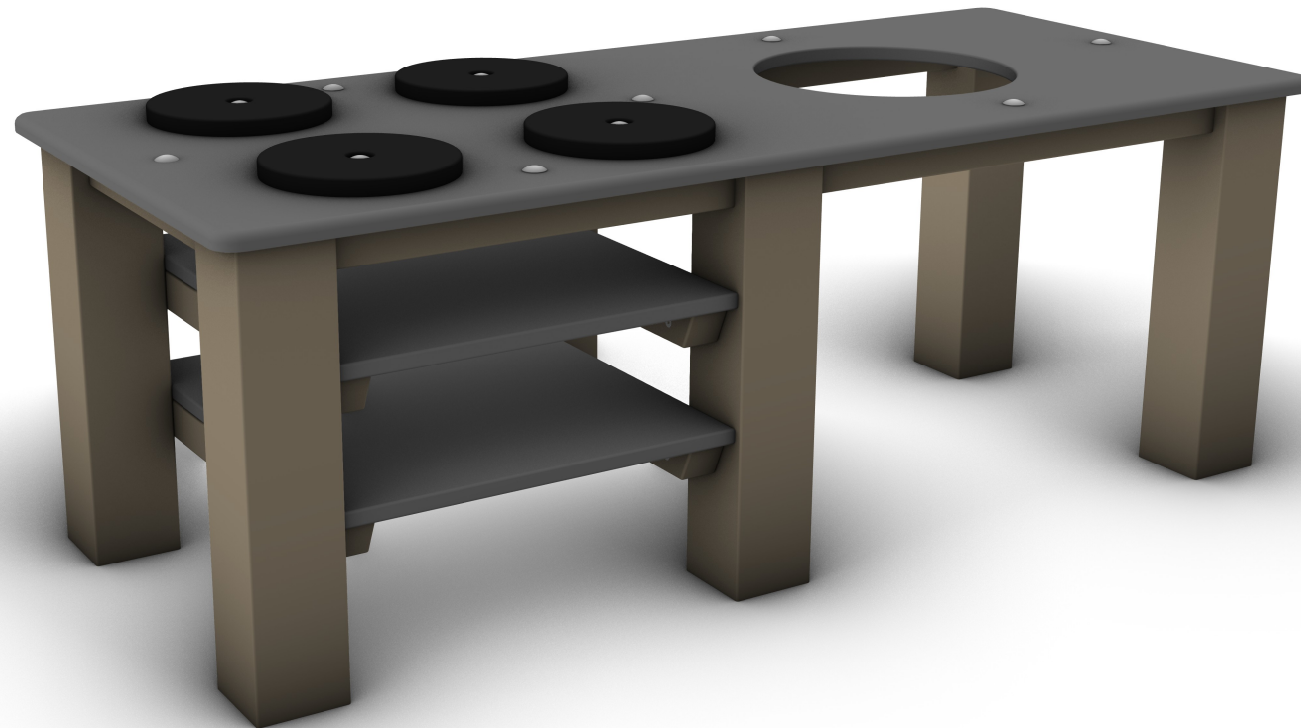

EN 1176

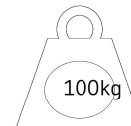

INFO

VIGTIGT: Hele anlægget skal samles før der støbes beton
IMPORTANT: The entire facility must be assembled before mould in concrete
WICHTIG: Die Anlage muß komplett montiert sein, bevor das Fundament
betoniert wird






ORG11011CY Sandpit - outdoor kitchen, small short

Date: 2023.03.12 Subject: Installed length
Rev: 2025.12.01 Drawing no.: MNT12001
Page no.: 2/3 Scale: 1:20
Paper: A4 Drawing by: Valentyn Nazarenko


Mounting

Copyright Elverdal A/S.

Elverdal

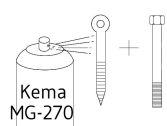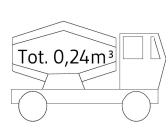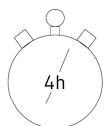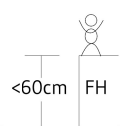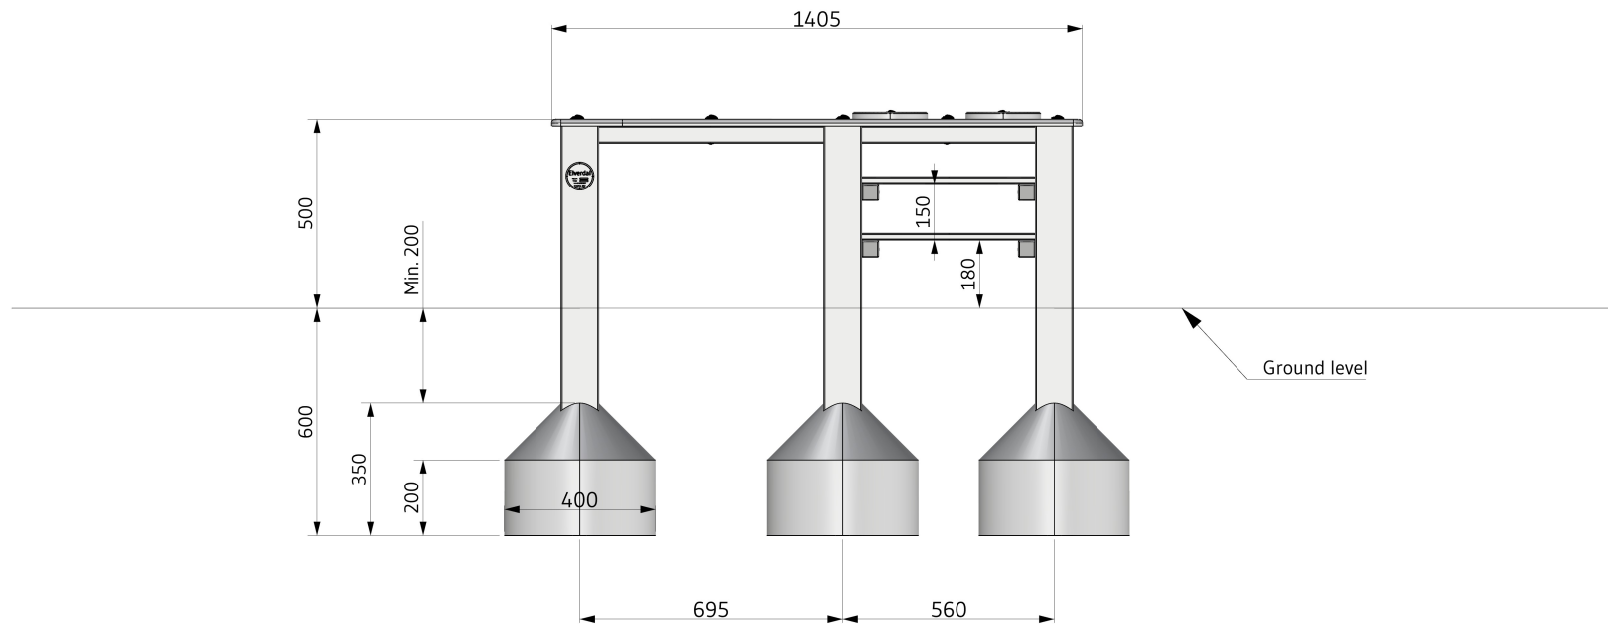

EN 1176

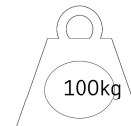

INFO

VIGTIGT: Hele anlægget skal samles før der støbes beton
IMPORTANT: The entire facility must be assembled before mould in concrete
WICHTIG: Die Anlage muß komplett montiert sein, bevor das Fundament
betoniert wird






ORG11011CY Sandpit - outdoor kitchen, small short

Date: 2023.03.12 Subject: Overview plan
Rev: 2025.12.01 Drawing no.: MNT12001
Page no.: 3/3 Scale: 1:30
Paper: A4 Drawing by: Valentyn Nazarenko


Mounting

Copyright Elverdal A/S.

Elverdal

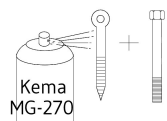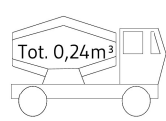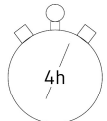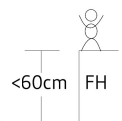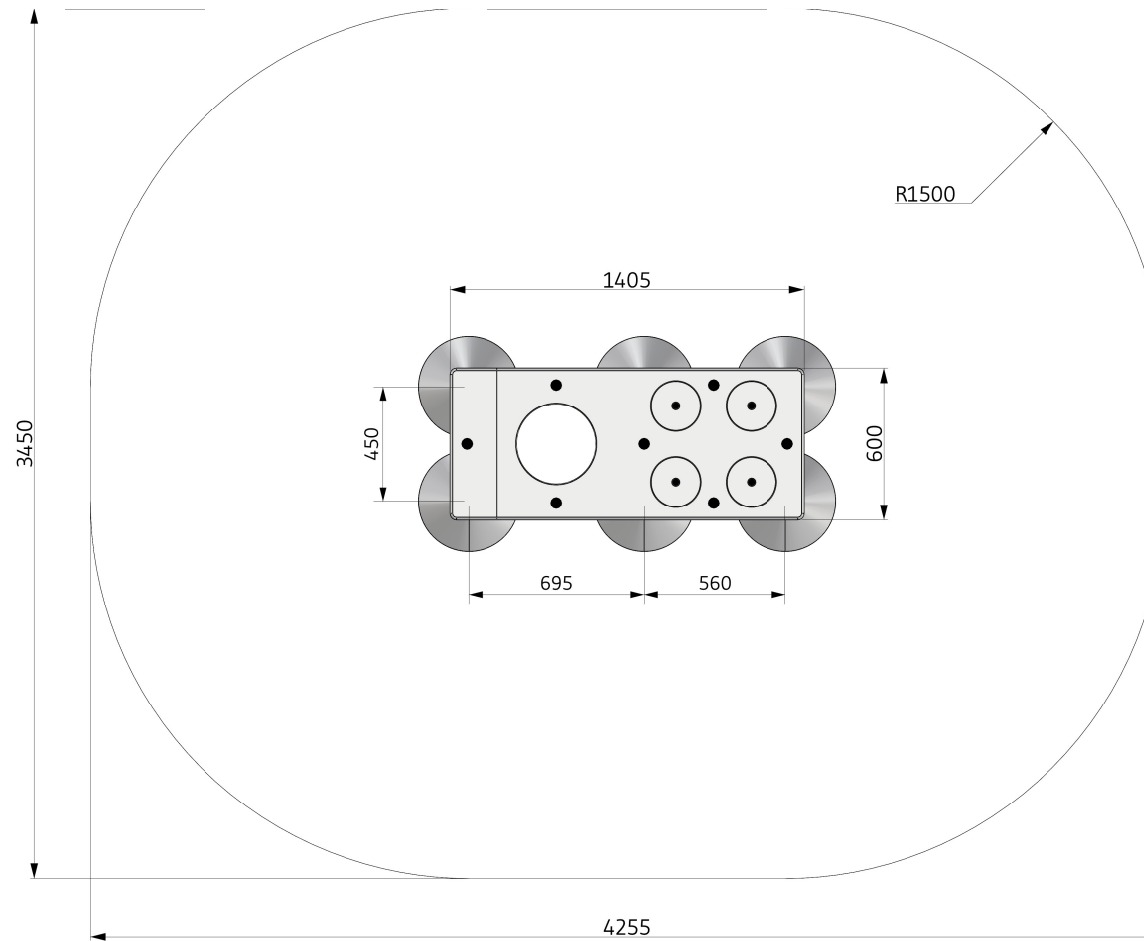

EN 1176

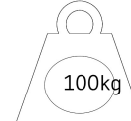

INFO

VIGTIGT: Hele anlægget skal samles før der støbes beton
IMPORTANT: The entire facility must be assembled before mould in concrete
WICHTIG: Die Anlage muß komplett montiert sein, bevor das Fundament
betoniert wird